


OCT Office Meadow Planting Plant List				
Label	Qty.	Botanical Name	Common Name	Size
<b>Part Shade Meadow Area 1,690 S.F.</b>				
<b>New England Showy Wildflower Mix 1 lb</b>				
		<i>Agrostis perennans</i>	Upland Bentgrass	
		<i>Chamaecrista fasciculata</i>	Partridge Pea	
		<i>Festuca rubra</i>	Red Fescue	
		<i>Elymus canadensis</i>	Canada Wild Rye	
		<i>Elymus riparius</i>	Riverbank Wild Rye	
		<i>Lolium multiflorum</i>	Annual Ryegrass	
		<i>Lolium perenne</i>	Perennial Ryegrass	
		<i>Panicum virgatum</i>	Switchgrass	
		<i>Schizachyrium scoparium</i>	Little Bluestem	
		<i>Sorghastrum nutans</i>	Indian Grass	
		<i>Asclepias tuberosa</i>	Butterfly Milkweed	
		<i>Aster novae-angliae</i>	New England Aster	
		<i>Baptisia australis</i>	Blue False Indigo	
		<i>Coreopsis lanceolata</i>	Lanceleaf Coreopsis	
		<i>Eupatorium fistulosum</i>	Joe Pye Weed	
		<i>Helianthus annuus</i>	Ox Eye Sunflower	
		<i>Helenium autumnale</i>	Common Sneezeweed	
		<i>Liatris spicata</i>	Biazingstar	
		<i>Rudbeckia hirta</i>	Black-Eyed Susan	
		<i>Solidago juncea</i>	Early Goldenrod	
		<i>Verbena hastata</i>	Blue Vervain	
<b>Sunny Front Island Meadow Area 1,060 S.F.</b>				
	6	<i>Achillea millefolium</i>	Yarrow	1 gallon
	18	<i>Asclepias tuberosa</i>	Butterfly Milkweed	1 gallon
	7	<i>Baptisia australis</i>	False Indigo	1 gallon
	11	<i>Coreopsis lanceolata</i>	Lanceleaf Coreopsis	1 gallon
	21	<i>Echinacea purpurea</i>	Coneflower	1 gallon
	12	<i>Deschampsia cespitosa</i>	Tufted Hairgrass	1 gallon
	18	<i>Panicum virgatum</i>	Switchgrass	1 gallon
	12	<i>Penstemon digitalis</i>	Penstemon	1 gallon
	9	<i>Rudbeckia hirta</i>	Black-Eyed Susan	1 gallon
	24	<i>Schizachyrium scoparium</i>	Little bluestem	1 gallon
	9	<i>Solidago odora</i>	Fragrant goldenrod	1 gallon
	18	<i>Sporobolus heterolepis</i>	Prairie dropseed	1 gallon
	165			
<b>Sunny Parking Meadow Area 1,610 S.F.</b>				
	50	<i>Asclepias incarnata</i>	Common Milkweed	2" plug
	50	<i>Asclepias tuberosa</i>	Butterfly Milkweed	2" plug
	50	<i>Carex pensylvanica</i>	Pennsylvania sedge	2" plug
	50	<i>Coreopsis lanceolata</i>	Lanceleaf Coreopsis	2" plug
	50	<i>Echinacea purpurea</i>	Coneflower	2" plug
	50	<i>Monarda fistulosa</i>	Wild Bergamont	2" plug
	50	<i>Liatris spicata</i>	Biazingstar	2" plug
	50	<i>Panicum virgatum</i>	Switchgrass	2" plug
	50	<i>Rudbeckia laciniata</i>	Cutleaf Black-Eyed Susan	2" plug
	50	<i>Schizachyrium scoparium</i>	Little bluestem	2" plug
	500			
Total	665			

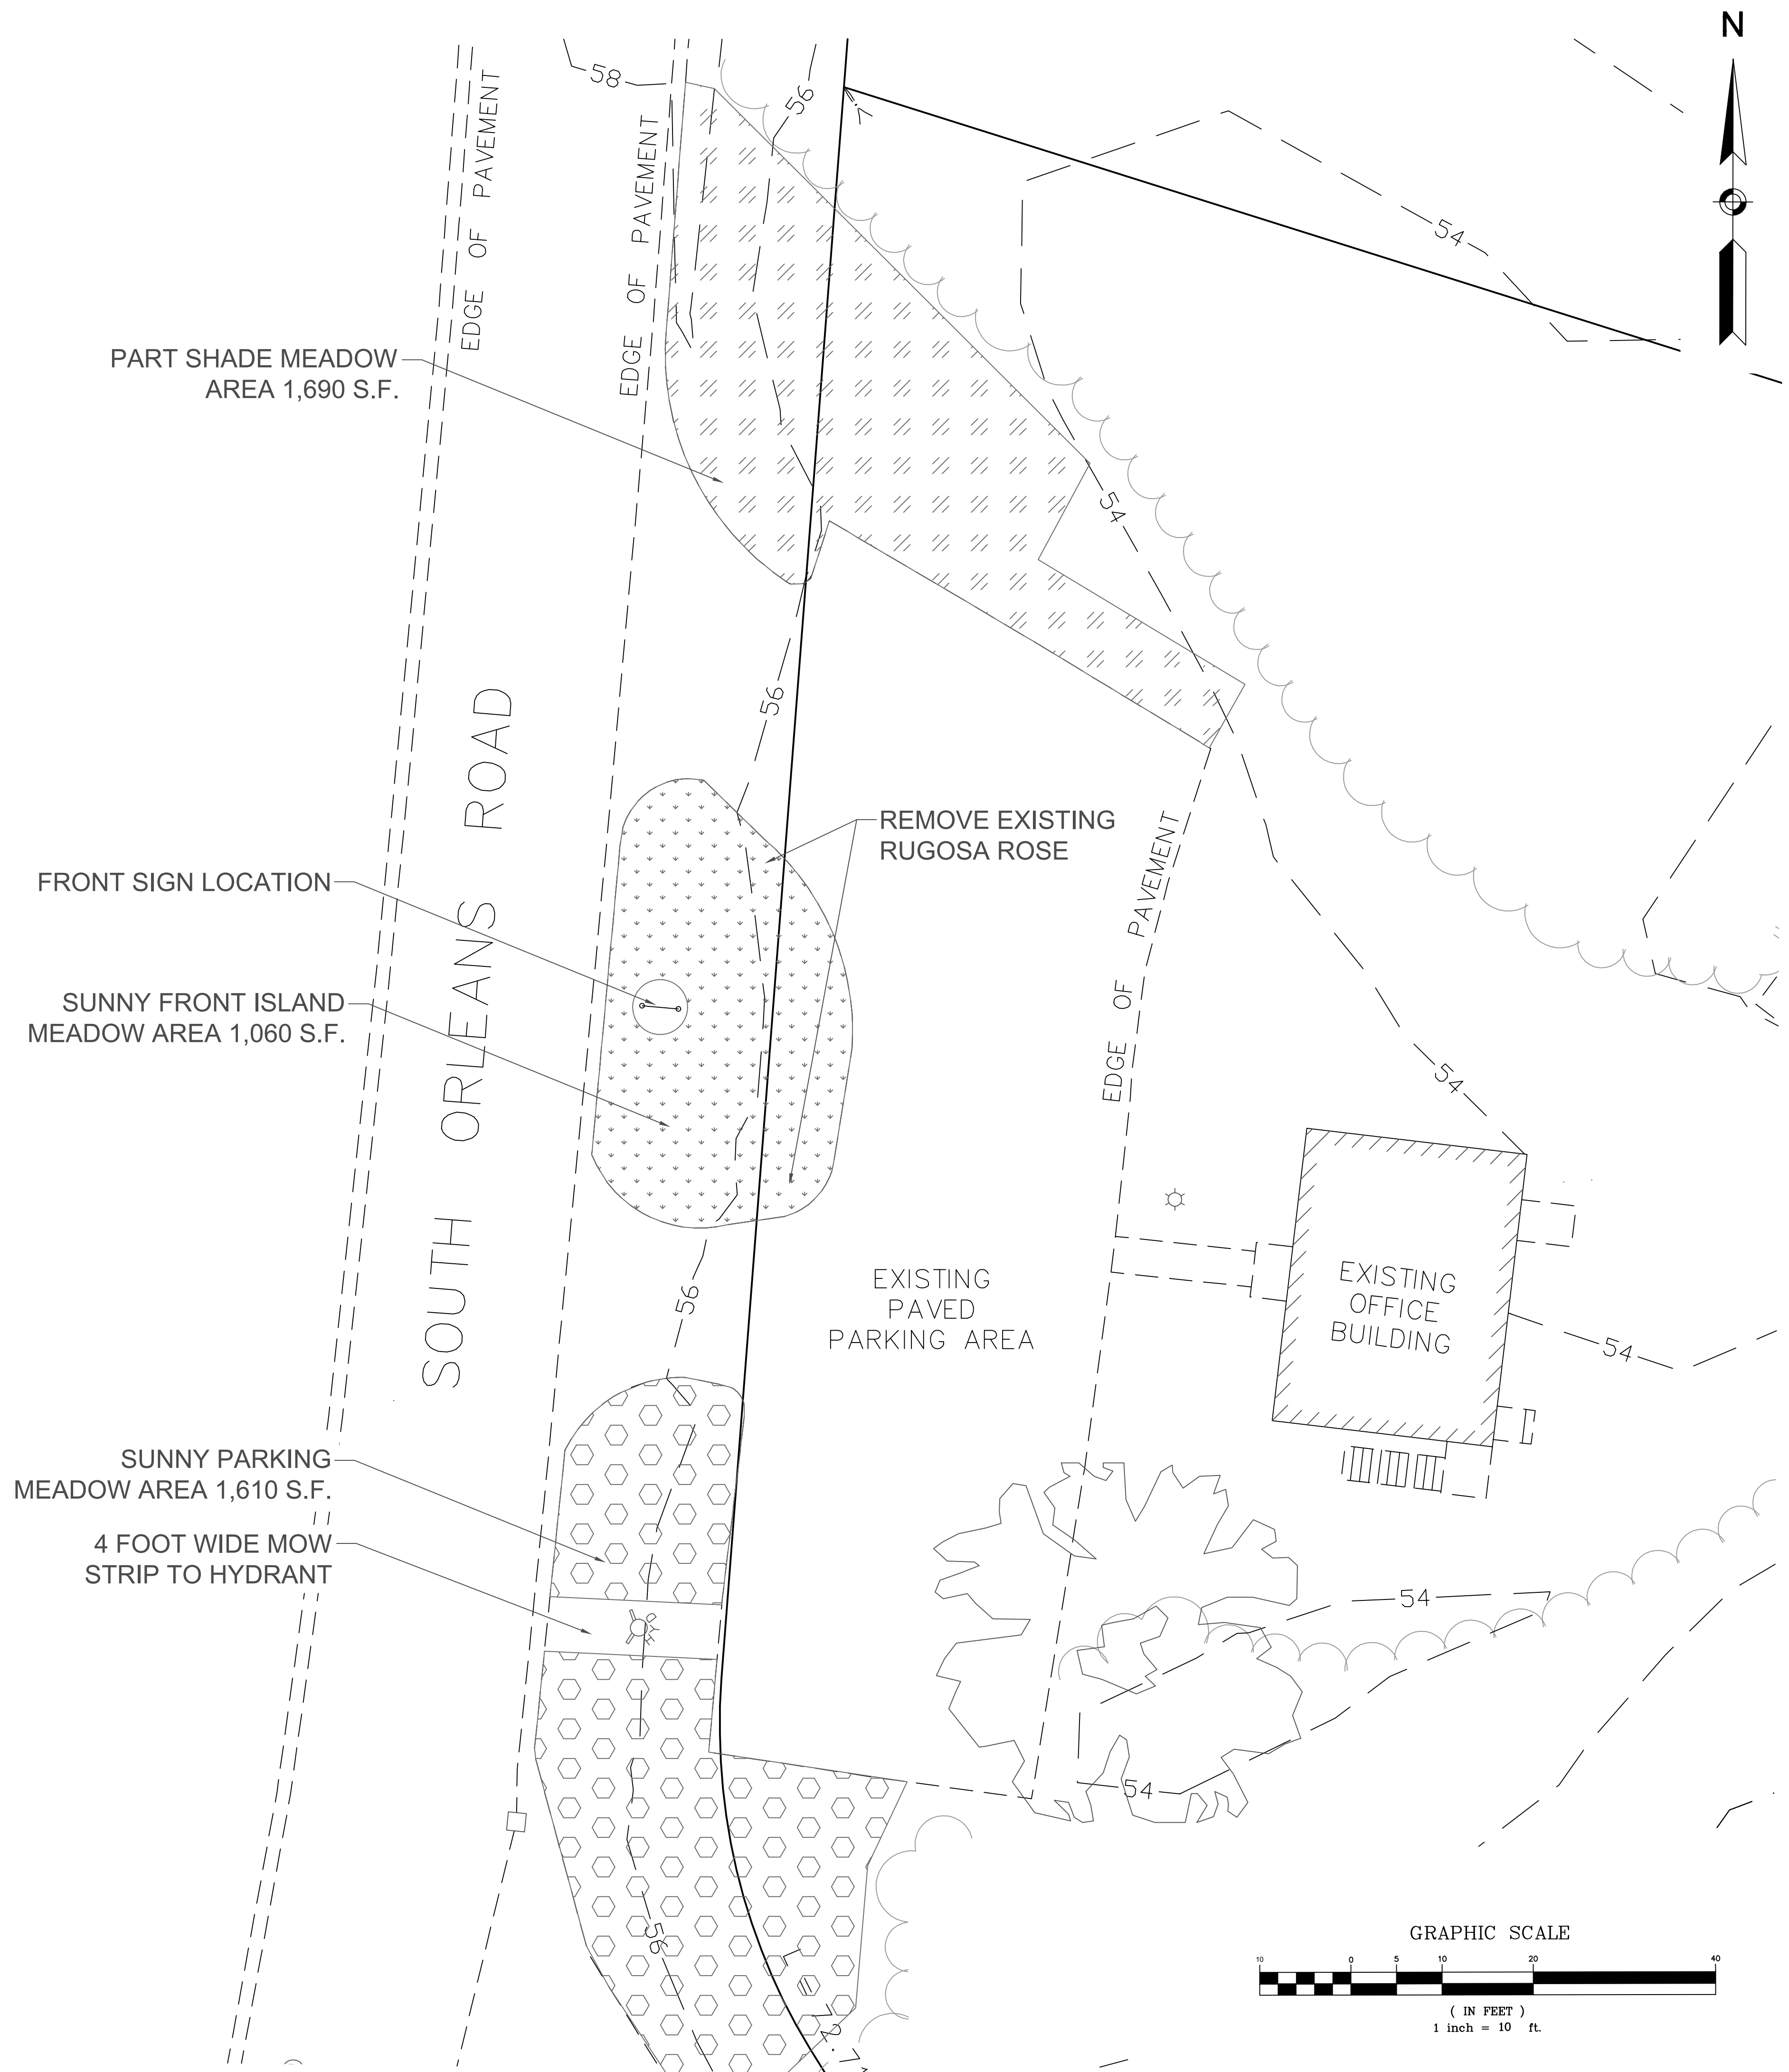

LEGEND	
PART SHADE MEADOW AREA 2,620 S.F.	
SUNNY FRONT ISLAND MEADOW AREA 1,060 S.F.	
SUNNY PARKING MEADOW AREA 650 S.F.	

NO	DATE	REVISIONS	BY

PROPERTY OWNER:  
**ORLEANS CONSERVATION TRUST**  
 203 SOUTH ORLEANS ROAD  
 ORLEANS MA, 02643

PROJECT LOCATION:  
 203 SOUTH ORLEANS ROAD  
 ORLEANS MA, 02643

DRAWN BY: TG      CHECKED BY: TG  
 SCALE: 1:10      DATE: 01/18/23

PREPARED BY:  
**Environmental Landscape Solutions**  
 Design - Permit - Build

38 NOBSKA ROAD      MASHPEE, MA 02649      PHONE: (508) 274-7718      ELSCAPECOD.COM

DRAWING TITLE:  
**MEADOW DESIGN PLAN**

SHEET NO: 1 OF 1